


CONSTRUCTION PHASING EXHIBIT FOR  
PHASE 1: NTC H-BARRACKS SAFE PARKING PROJECT

LENGEND


EXISTING ASPHALT CONCRETE

EXISTING DIRT LOT

CONSTRUCTION TRUCK FLOW

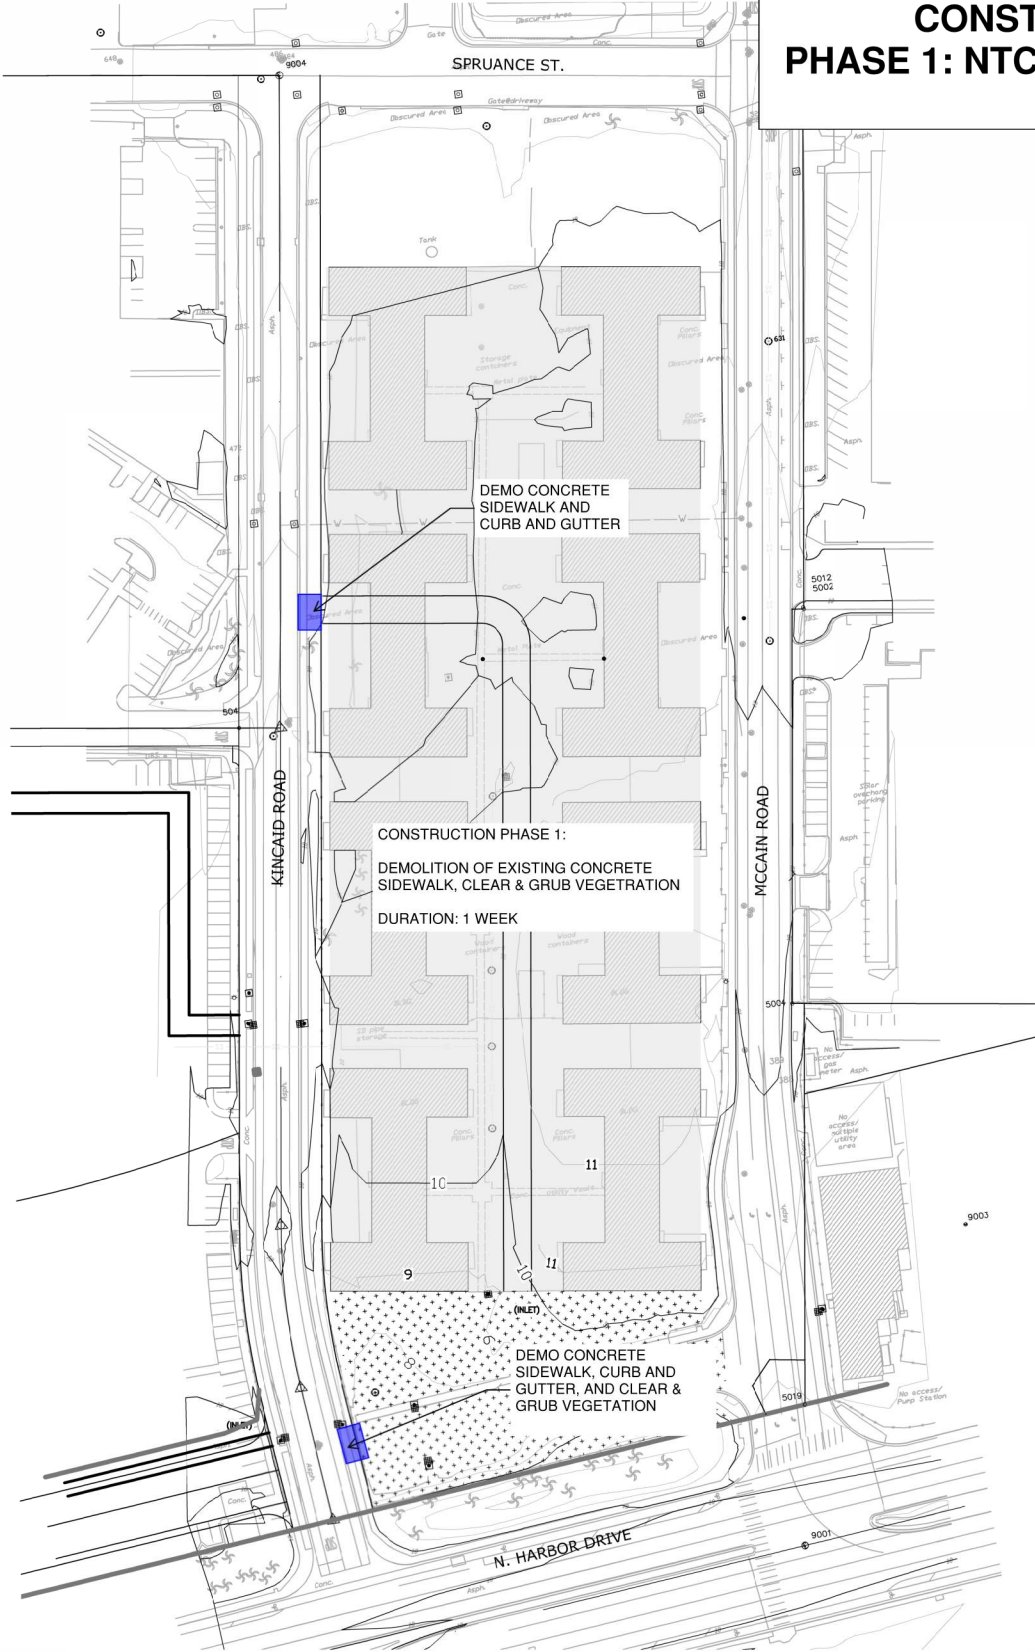

CONSTRUCTION PHASE 1  
NTS

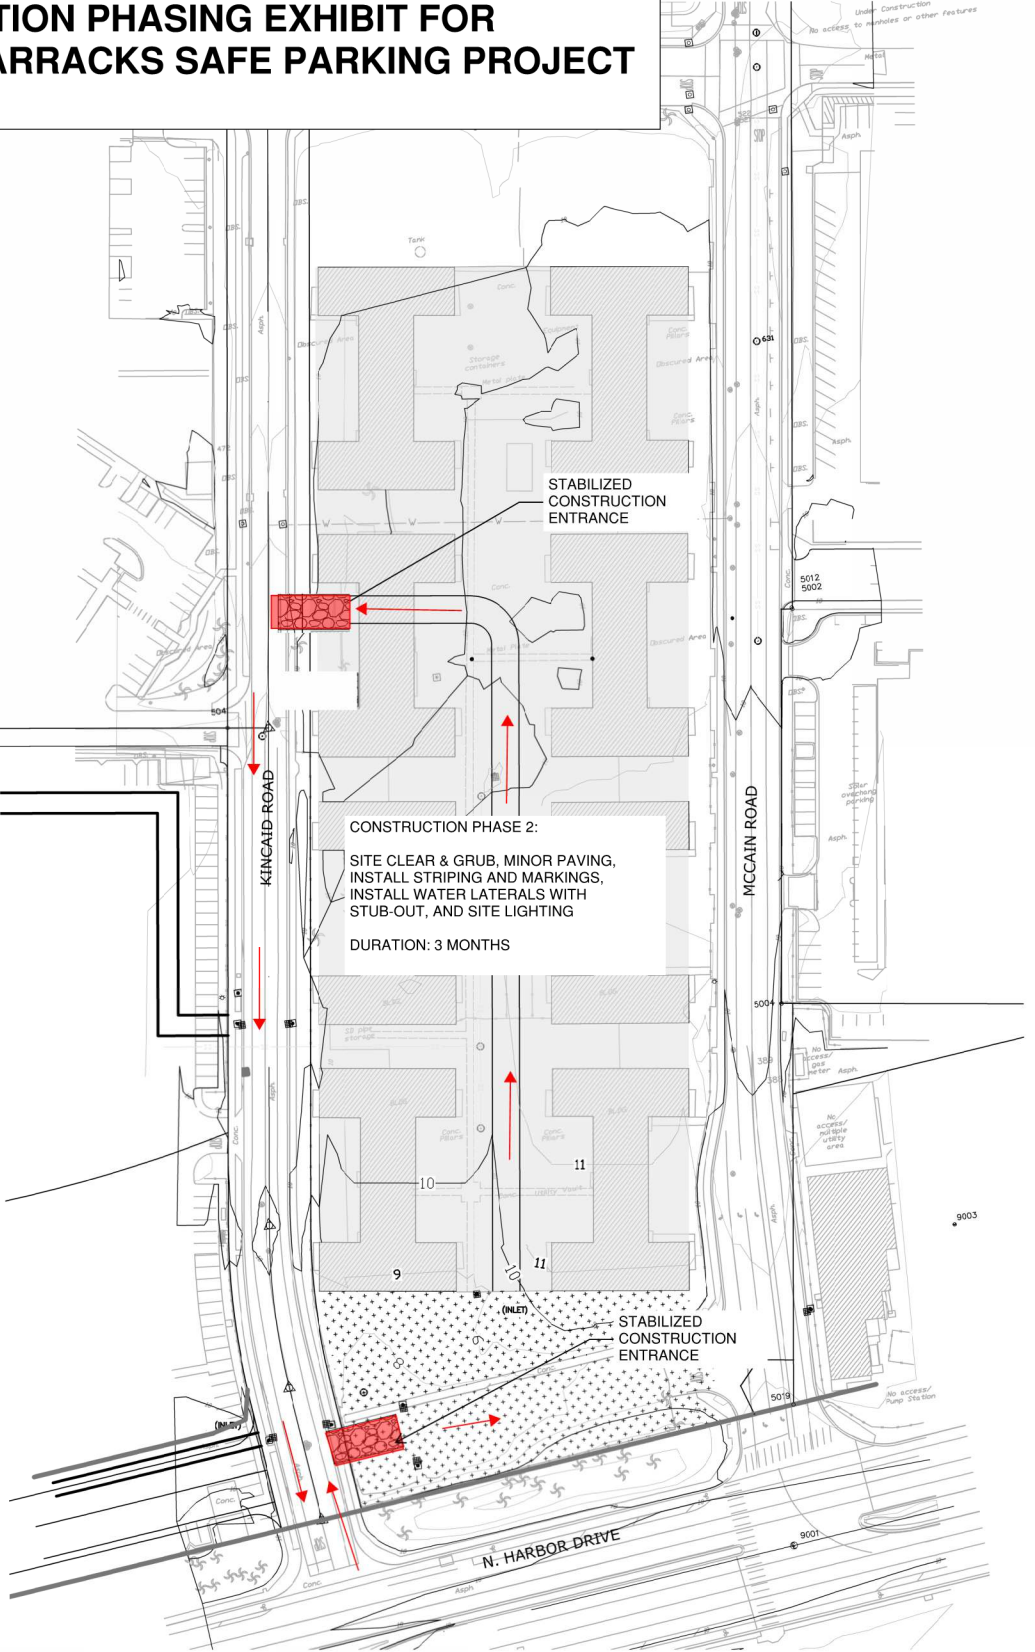

CONSTRUCTION PHASE 2  
NTS