


CONSTRUCTION PHASING EXHIBIT FOR
PHASE 2: FUTURE POTENTIAL NTC SHELTER

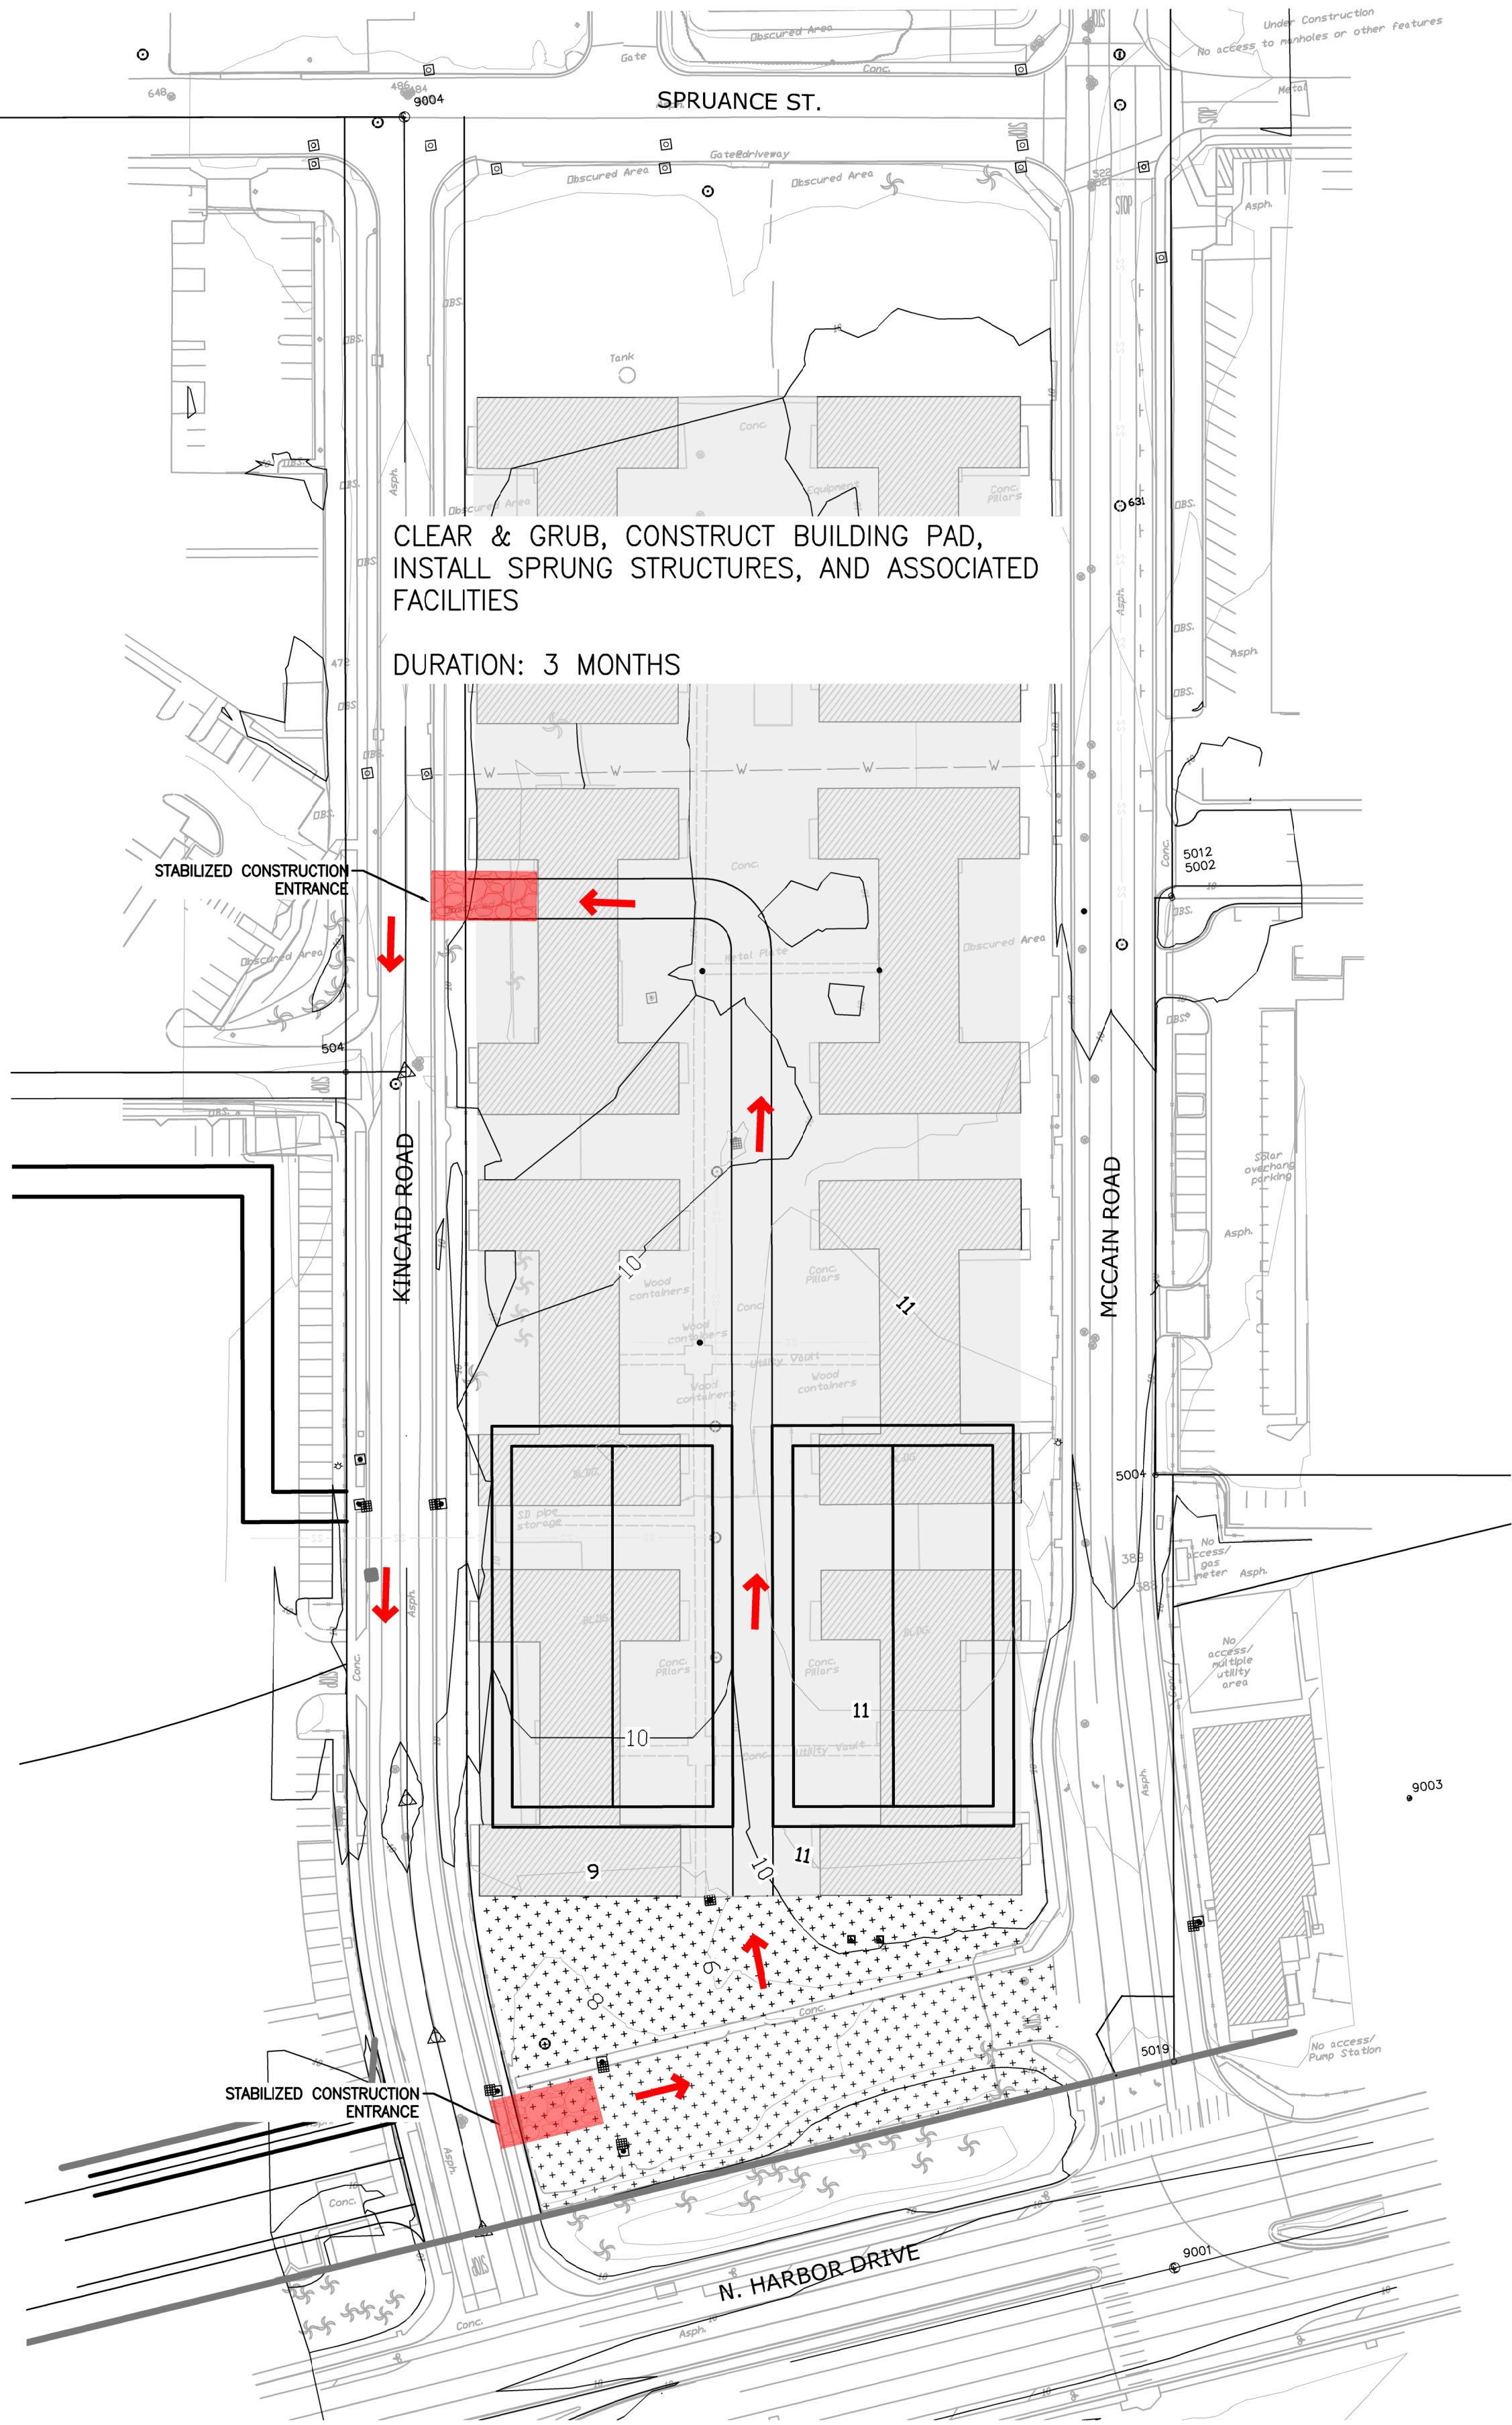

CLEAR & GRUB, CONSTRUCT BUILDING PAD,
INSTALL SPRUNG STRUCTURES, AND ASSOCIATED
FACILITIES

DURATION: 3 MONTHS

LENGEND

- EXISTING ASPHALT CONCRETE
- EXISTING DIRT LOT
- CONSTRUCTION TRUCK FLOW

CONSTRUCTION PHASE
NTS

